

Section _____ Town _____ Range _____

June 26 1902

I commenced a Survey of Section 23, T. 7, R. 7
for Timothy Coakley & al

A strip of ground 66 feet wide and 529 ft long
lying north and south bounded on the
North by Center Street on the East by
Chesnut Street on the West by Humphreys
4th Addition to Linton on the South by a
highway. See plat.

James Stephens
Wm Risher } C. B. Pluon

Samuel N. Yerman
Surveyor Green County
per H. M. Parker Deputy

Var.

Course. Point of Beginning. Chains Distance.

Corrected Bearings.

This tract was originally sold off in parcels by
J. M. Humphreys grant or. Three blocks on the north
end being 120 feet long as shown on plat. Another
125 feet long and on the north a piece 35 feet wide.
These tracts are bounded by black lines on the plat.
The subdivisions subsequently sold off are shown
by red lines.


There is a strip 9 feet wide shown on plat not
covered by the boundaries given in the deeds of
J. M. Humphreys. This seems to arise from
the fact that the upper four blocks are
described from lots on the East side of Chesnut St.
The South lot is described from SE cor lot 12
in Humphreys 4th Addition.

The SE cor of the block conveyed to Elijah M. Moss and now
the SE cor of the Sponsler lot which is 78 feet wide is
required to be due west of the SE cor of lot 22 Humphreys
2d Add. The North line of South St was produced
West to the West side of Chesnut St and a stone set for
the SE cor of said Moss lot. The variation of this
line was found to be 3° which was found by
verifying at different points on account of iron pipe
lines being liable to deflect the needle and this was
corroborated with var. found years ago by myself
after reducing it 3' annually.

The subdivisions were all staked out in front.

The grantor begins the description on the section line (which
running E 66 feet to Chesnut St & C evidently assuming
distance between the section line and Chesnut St to be 66 feet
I found this distance about 74 feet on South end.

CORNER ESTABLISHED. Monument. Device. WITNESS POINTS OR BEARING TREES. Mark or Dia. in Inches. COURSE. Links Distant. REMARKS.

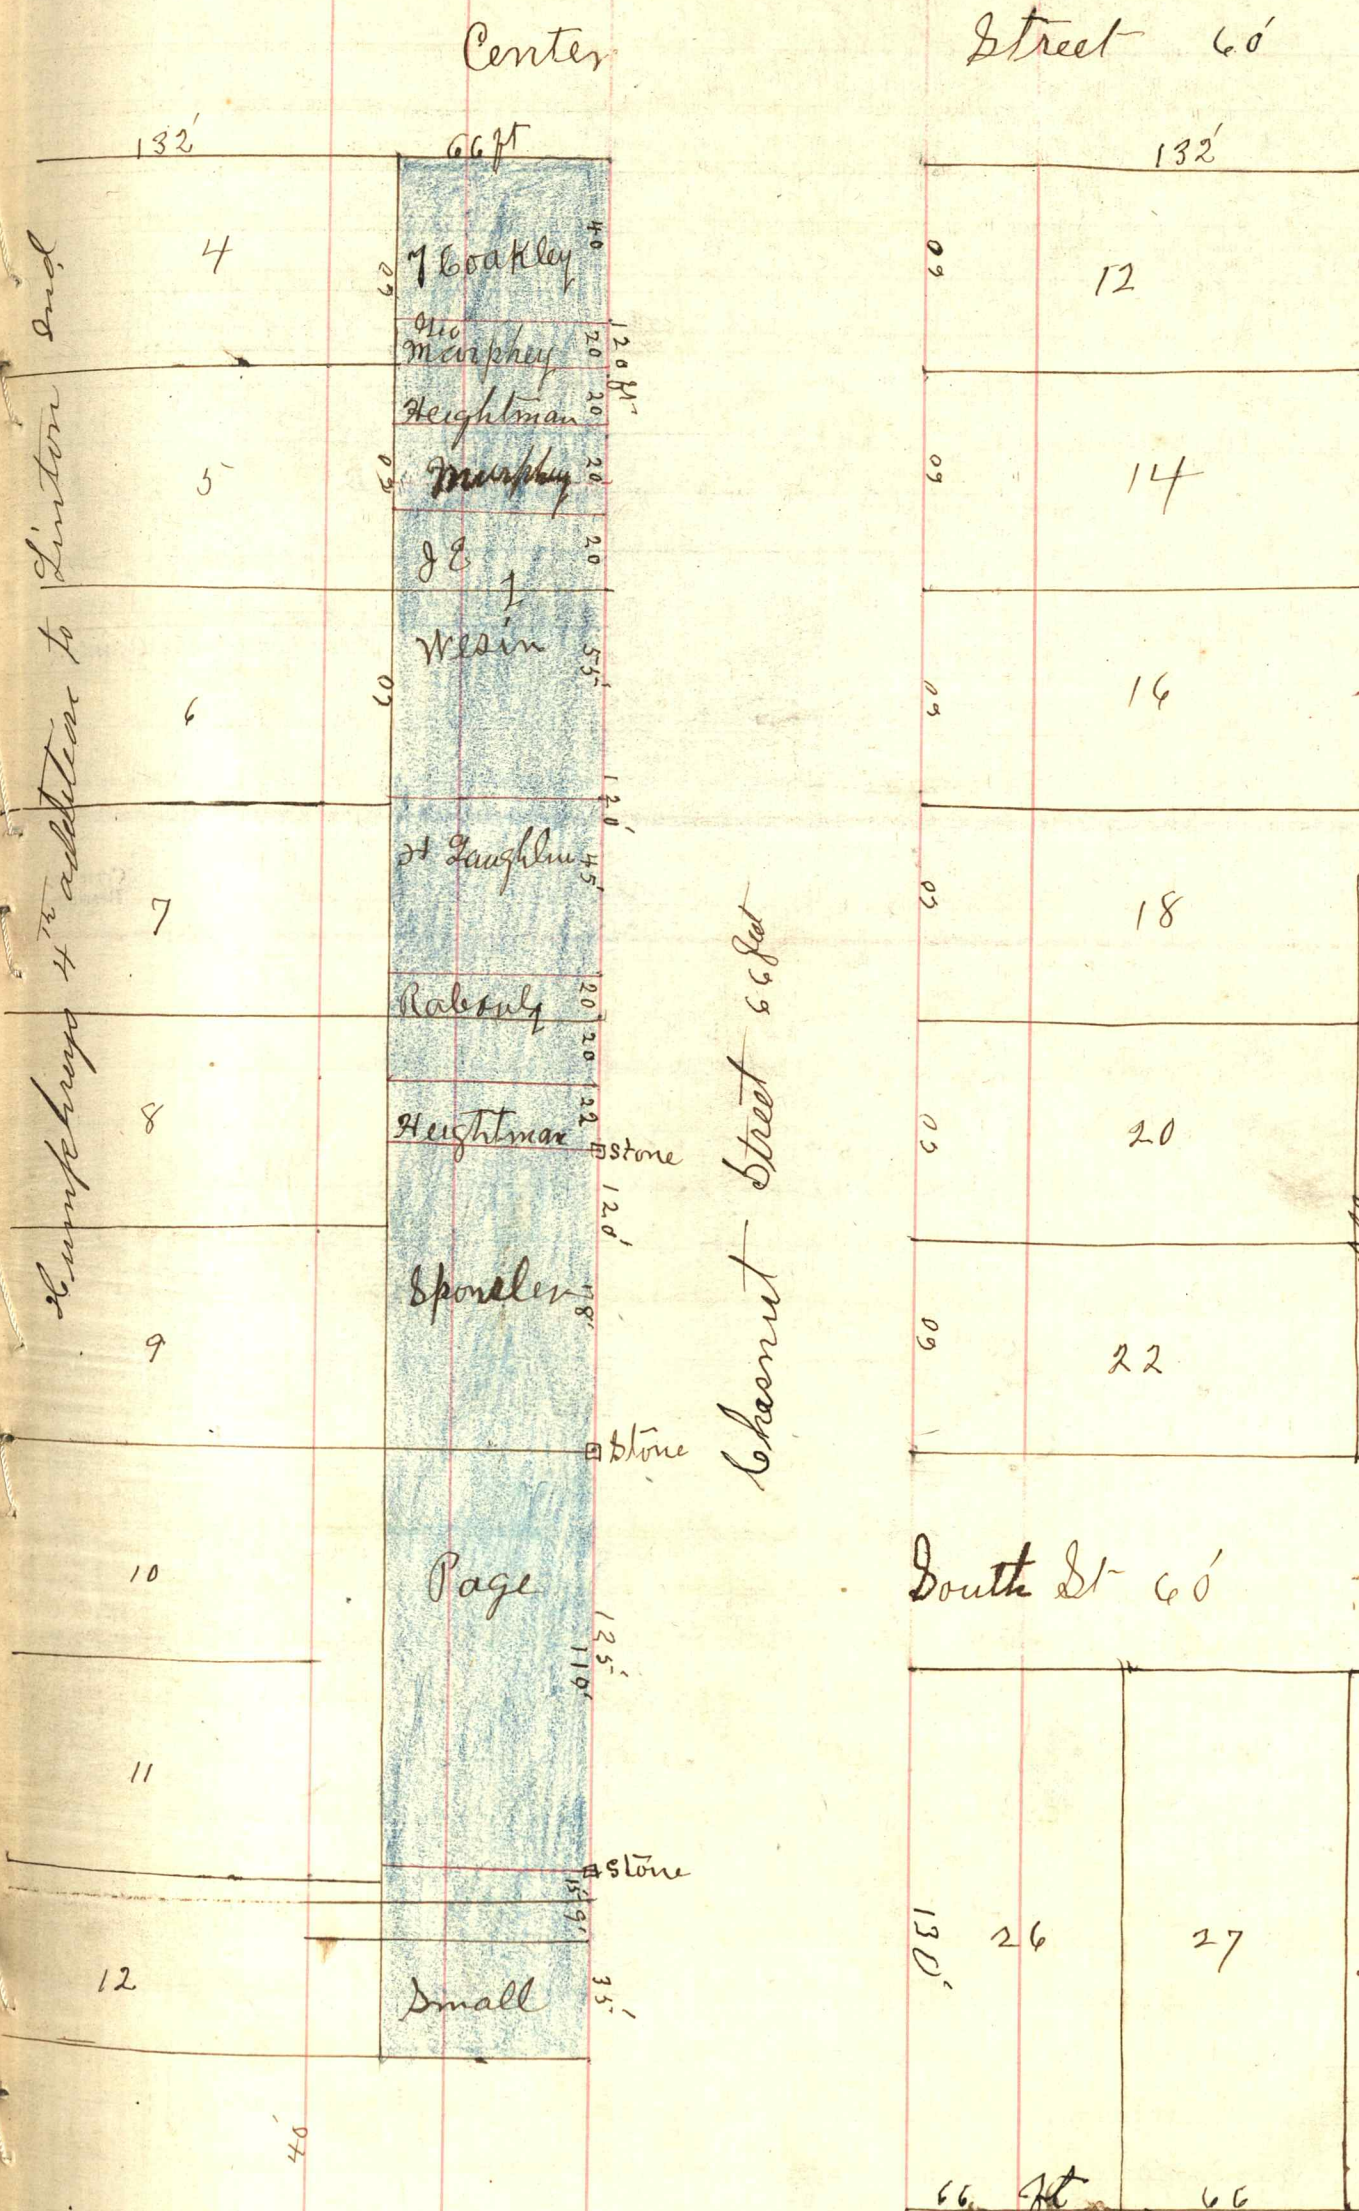

Humphreys 2d Addition

Alley

Chesnut Street 66 ft

South St 60

DCRR

March 22-1913 I made a survey for Tom Edington in section
23-7-7 beginning at a point 260 feet north of a point on the South
line of lots 9 and 22 in the above plat, the measuring being
made on the front of the lots thence north 20 ft. thence west 66 ft
thence South 20 ft. thence East 66 ft to the place of beginning
Lowell F. Parker Deputy